

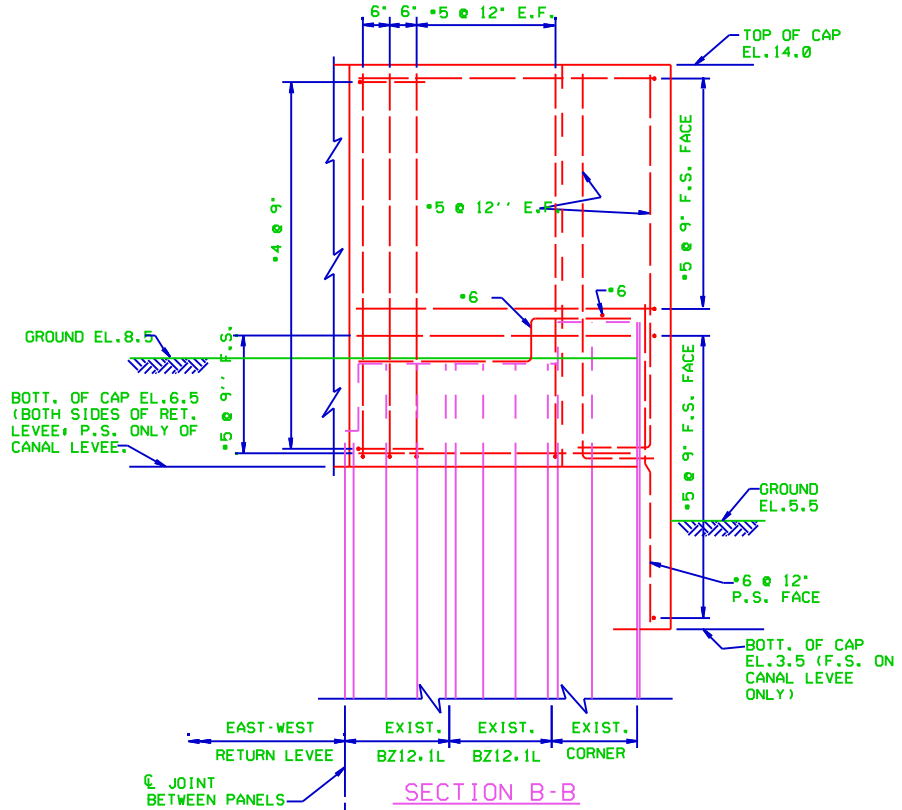


**Safety is a Part
of Your Contract**

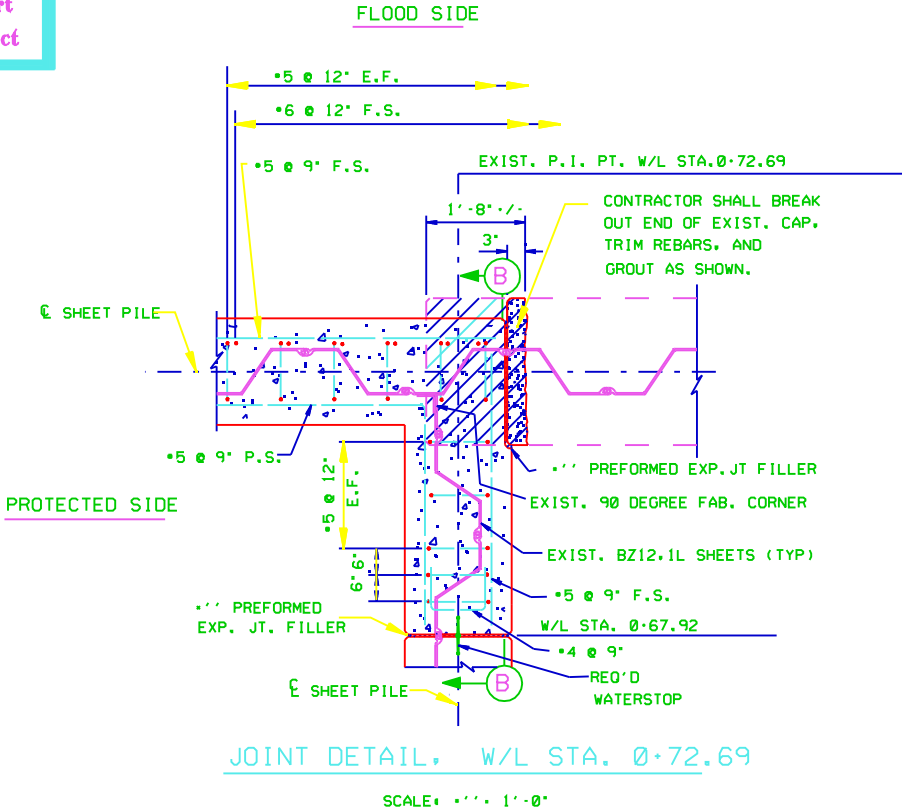



FOR DETAILS OF DRIVING SHEET PILE
AT EXPANSION JOINTS, SEE DWGS. 13 & 14.

SCALE: 1" = 1'-0"

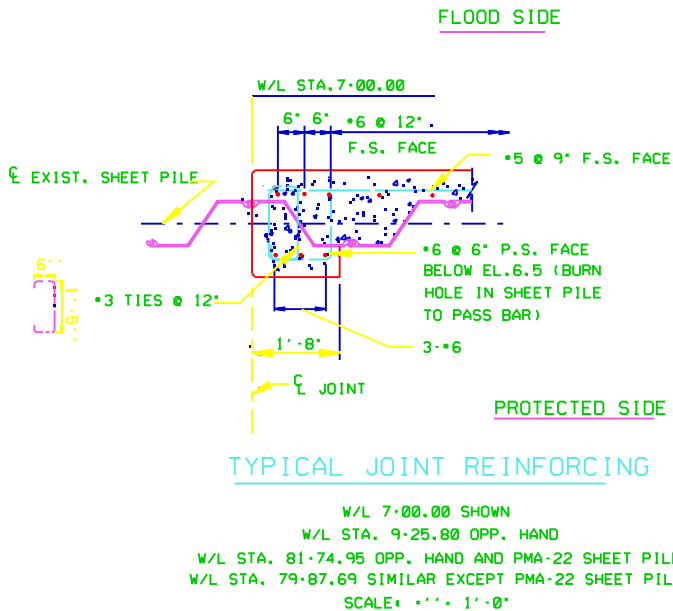

NOTES:
 FOR GENERAL NOTES, SEE DWG. NO. 2.
 FOR TYPICAL CAP SECTIONS, SEE DWG. NO.8.
 FOR LEVEE TYPICAL SECTIONS, SEE DWGS. 6 & 7.
 FOR TYPICAL EXPANSION JOINT DETAILS, SEE
 DWGS. 13 & 14.
 CONTRACTOR SHALL FORM P.I. POINTS IN
 CONCRETE WALL AS REQUIRED BY ALIGNMENT OF
 SHEET PILE.

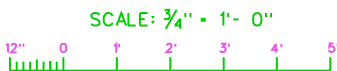

SYMBOL	DESCRIPTION	DATE	APPROVED		
REVISIONS					
	U.S. ARMY ENGINEER DISTRICT, NEW ORLEANS CORPS OF ENGINEERS NEW ORLEANS, LOUISIANA				
BOARD OF LEVEE COMMISSIONERS ORLEANS LEVEE DISTRICT NEW ORLEANS, LOUISIANA		MODJESKI & MASTERS INC. NEW ORLEANS, LOUISIANA			
LAKE PONTCHARTRAIN, LA. AND VICINITY HIGH LEVEL PLAN 17TH STREET CANAL EXCAVATION AND FLOODWALL PROTECTION CAPPING OF FLOODWALLS EAST SIDE LEVEE IMPROVEMENTS					
MISC. JOINT DETAILS					
DESIGNED BY: F.S. DRAWN BY: P.M.R. CHECKED BY: N.L.S.		DATE: NOV. 1992	PLOT SCALE: 16	PLOT DATE: APR 1993	
		CADD FILE #029812.D04	FILE NO. H-4-40208		
SUBMITTED BY: N. B. CONWAY MODJESKI & MASTERS, INC. DESIGN ENGINEER		SOLICITATION NO. DACW29-93-B-0025		DWG. 12 OF 16	